


品名	下水道用マンホール床版塊	縮尺	1/50	岩手大丸コンクリート株式会社
----	--------------	----	------	----------------

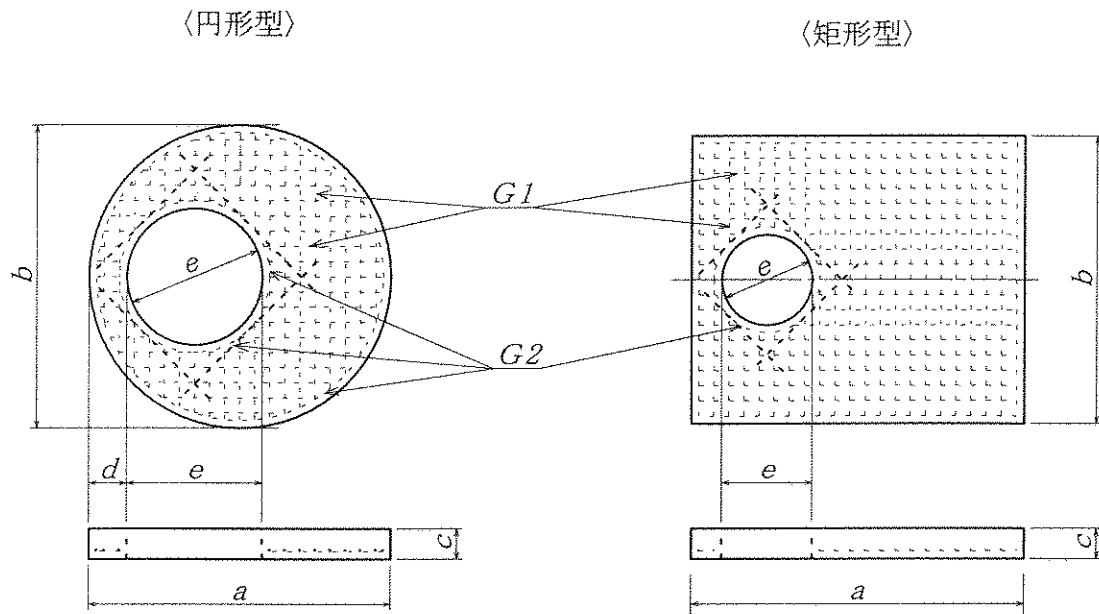

呼び名	寸法表					鉄筋			参考重量 (Kg)	
	a	b	c	d	e	G1	G2	ピッチ		
円形 (内径)	900円	1,200	1,200	150	150	600	D10	D13	90	310
	900 "	1,300	1,300		200					380
	1200 "	1,500	1,500		150					560
	1200 "			560						
	1200 "	1,600	1,600	200	200					650
	1200 "				900					865
	1200 "				600	688				
	1200 "	1,700	1,700	250	250	955				
	1200 "				900	785				
	1500 "	1,900	1,900	200	600	1,280				
	1500 "				900	1,100				
	1500 "	2,000	2,000	250	600	1,430				
	1500 "				900	1,250				
	1800 "	2,300	2,300	250	600	2,542				
	1800 "				300	900	2,330			
	1800 "	300	2,430							
	2000 "	400	3,500							
	2000 "	2,800	2,800	300	400	4,140				
矩形用	1,300	1,000	150		600	D10	D13	60	383	